


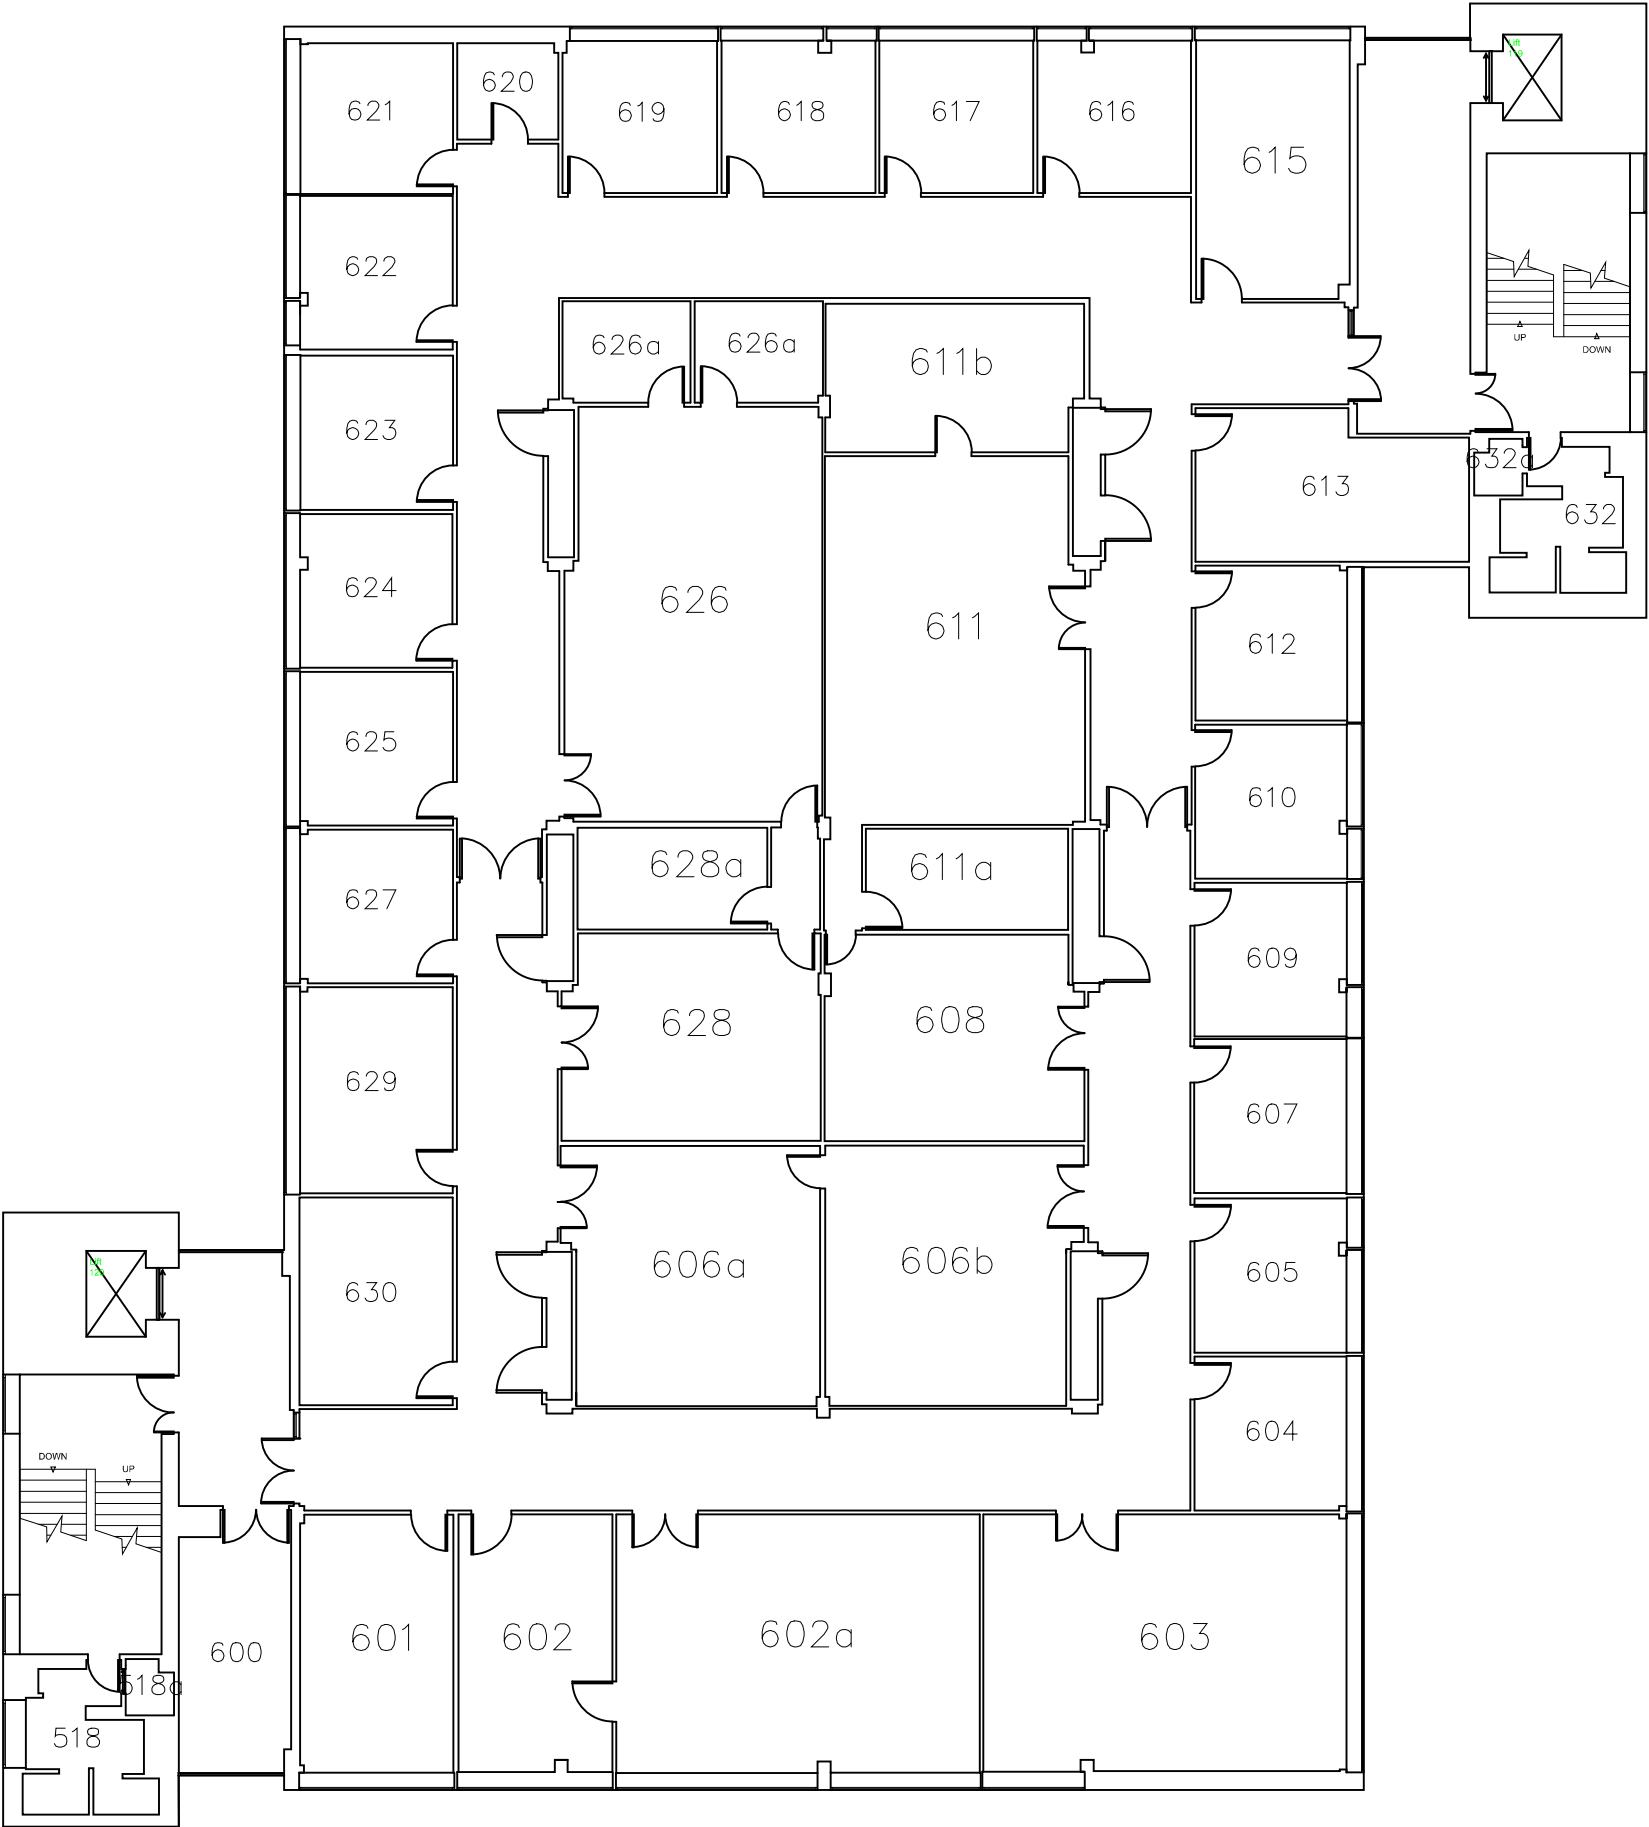

REV	DATE	DESCRIPTION	BY	CH



University of Strathclyde
ESTATES SERVICES
John Anderson Campus
181 St James Road
Glasgow G4 0NT
tel :0141 552 4400
fax :0141 553 4197

BUILDING NAME (CODE)
JOHN ANDERSON BUILDING (JA-K)

DRG. TITLE
LEVEL 06 FLOORPLAN

DRAWN	LL	SCALE	NTS
CHECKED		ORIGINAL	A3
JOB NO.	----	DATE	17.10.12

DRG. NO.-REV.
JA-K-S(01)L006