


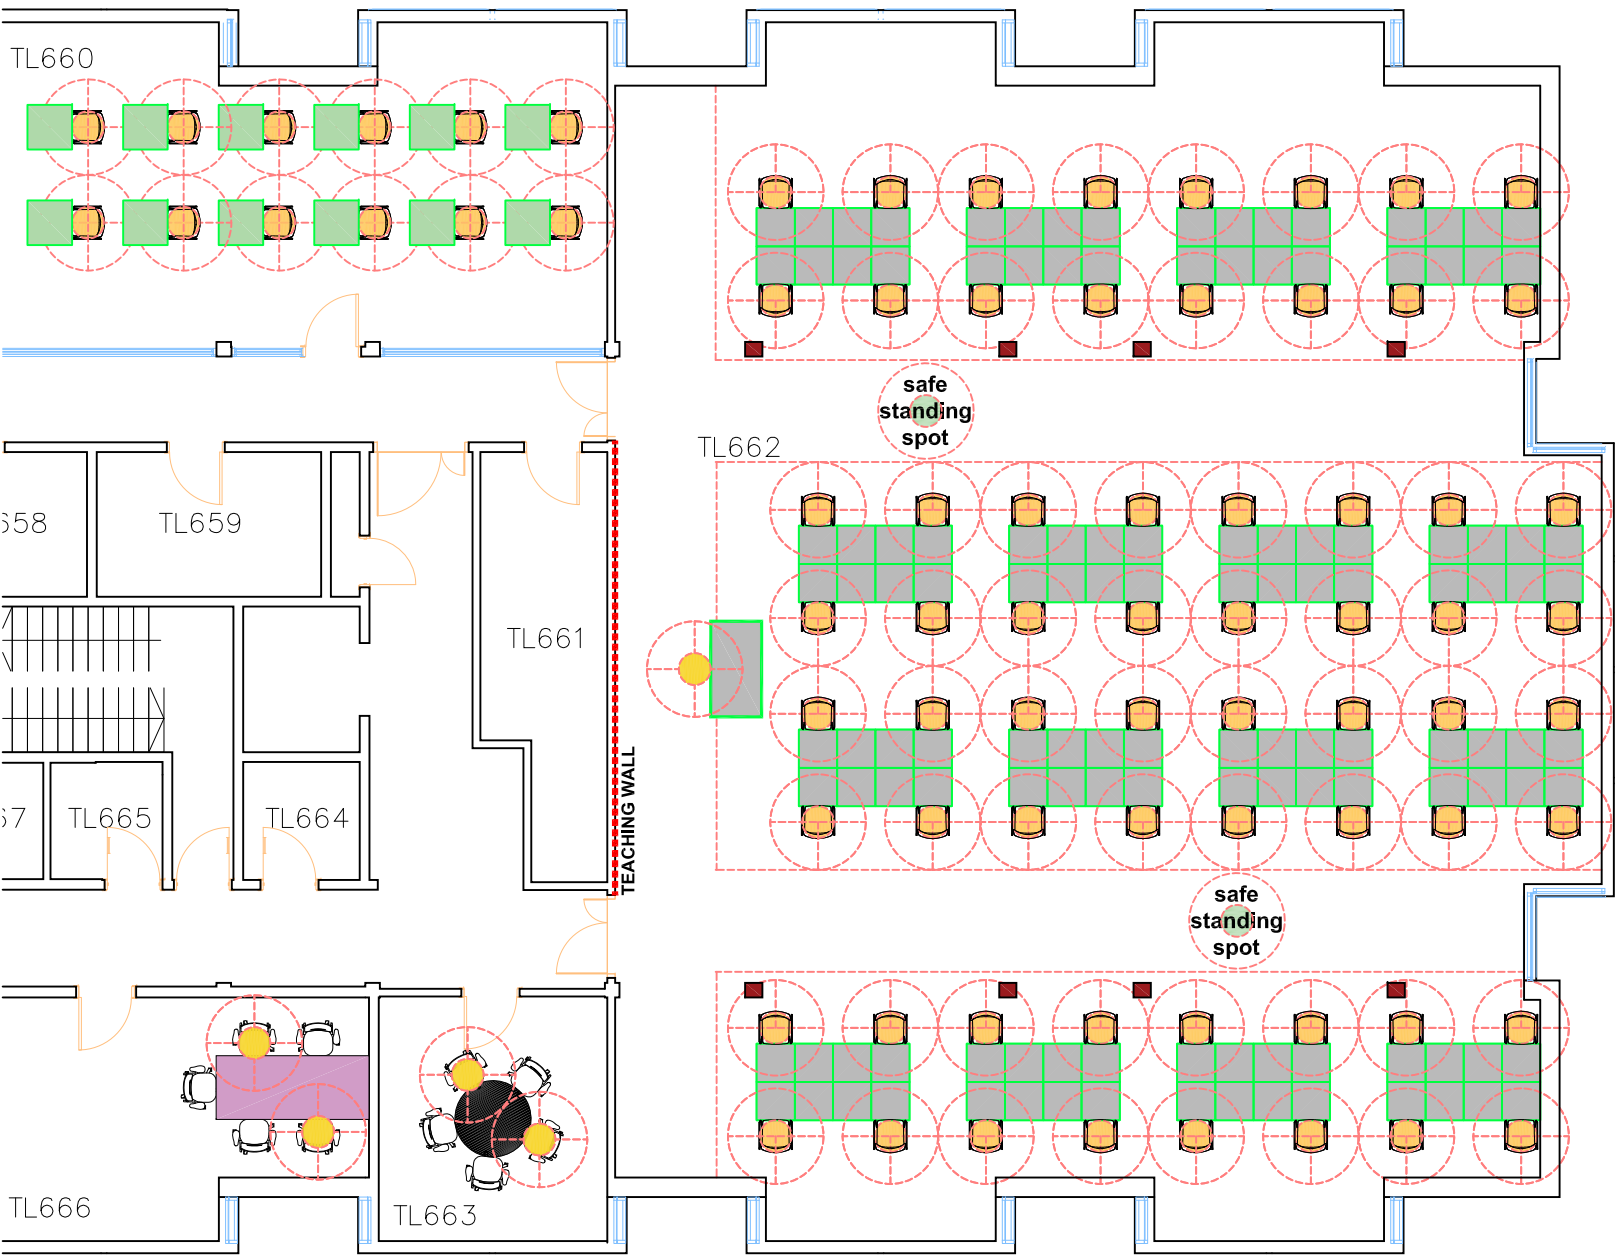

na / xx na / xx na / 48 (64) (600)

REV	DATE	DESCRIPTION	BY	CH



University of Strathclyde
ESTATES SERVICES
John Anderson Campus
181 St James Road
Glasgow G4 0NT
tel: 0141 552 4400
fax: 0141 553 4197

BUILDING NAME (CODE)

DRG. TITLE
TL662

DRAWN	SCALE
CHECKED	ORIGINAL A3
JOB NO.	DATE

DRG. NO.-REV.

#####